



DRAWING INDEX
 SP-1 SITE DEMOLITION PLAN & GENERAL NOTES
 SP-2 SITE PAVEMENT PLAN & SITE DETAILS

GENERAL NOTES

1. THE CONTRACTOR SHALL CONTACT THE UTILITIES PROTECTION SERVICE THREE WORKING DAYS PRIOR TO STARTING THE JOB.
2. THE CONTRACTOR SHALL OBTAIN ALL NECESSARY PERMITS AND PAY FOR ALL LOCAL AUTHORITY INSPECTIONS.
3. THE CONTRACTOR SHALL PROVIDE ALL TEMPORARY SIGNAGE, LIGHTS, BARRICADES, FLAGGERS, ETC. AS REQUIRED FOR THE SAFETY OF WORKERS, PEDESTRIANS, AND VEHICLES AT THE WORK SITE.
4. THE CONTRACTOR SHALL MAINTAIN POSITIVE DRAINAGE AT ALL TIMES AND SHALL BACKFILL AND GRADE EXCAVATED AREAS TO PREVENT WATER PONDING ON THE SITE.
5. COMPLIANCE WITH THE OCCUPATIONAL SAFETY AND HEALTH ACT IS REQUIRED OF ALL CONTRACTOR PERSONNEL ON THIS PROJECT.
6. THE CONTRACTOR SHALL DISPOSE OF ALL SURPLUS EXCAVATED MATERIAL AT AN OFF-SITE LOCATION.
7. ALL CONSTRUCTION AND MATERIAL SPECIFICATIONS FOR GRADING AND PAVING ON THIS PROJECT SHALL BE IN ACCORDANCE WITH THE CURRENT STATE OF OHIO DEPARTMENT OF TRANSPORTATION SPECIFICATIONS AND THE ORDINANCES OF GEauga COUNTY.
8. ALL CONSTRUCTION AND MATERIAL SPECIFICATIONS FOR STORM WATER DRAINAGE ON THIS PROJECT SHALL BE IN ACCORDANCE WITH THE CURRENT STANDARDS OF GEauga COUNTY, AND OTHER AUTHORITIES HAVING JURISDICTION.
9. INSTALL AND MAINTAIN A SILT FENCE AND OTHER MEANS AS NECESSARY TO PREVENT SOIL FROM ERODING OR ENTERING THE STORM DRAINAGE SYSTEM.

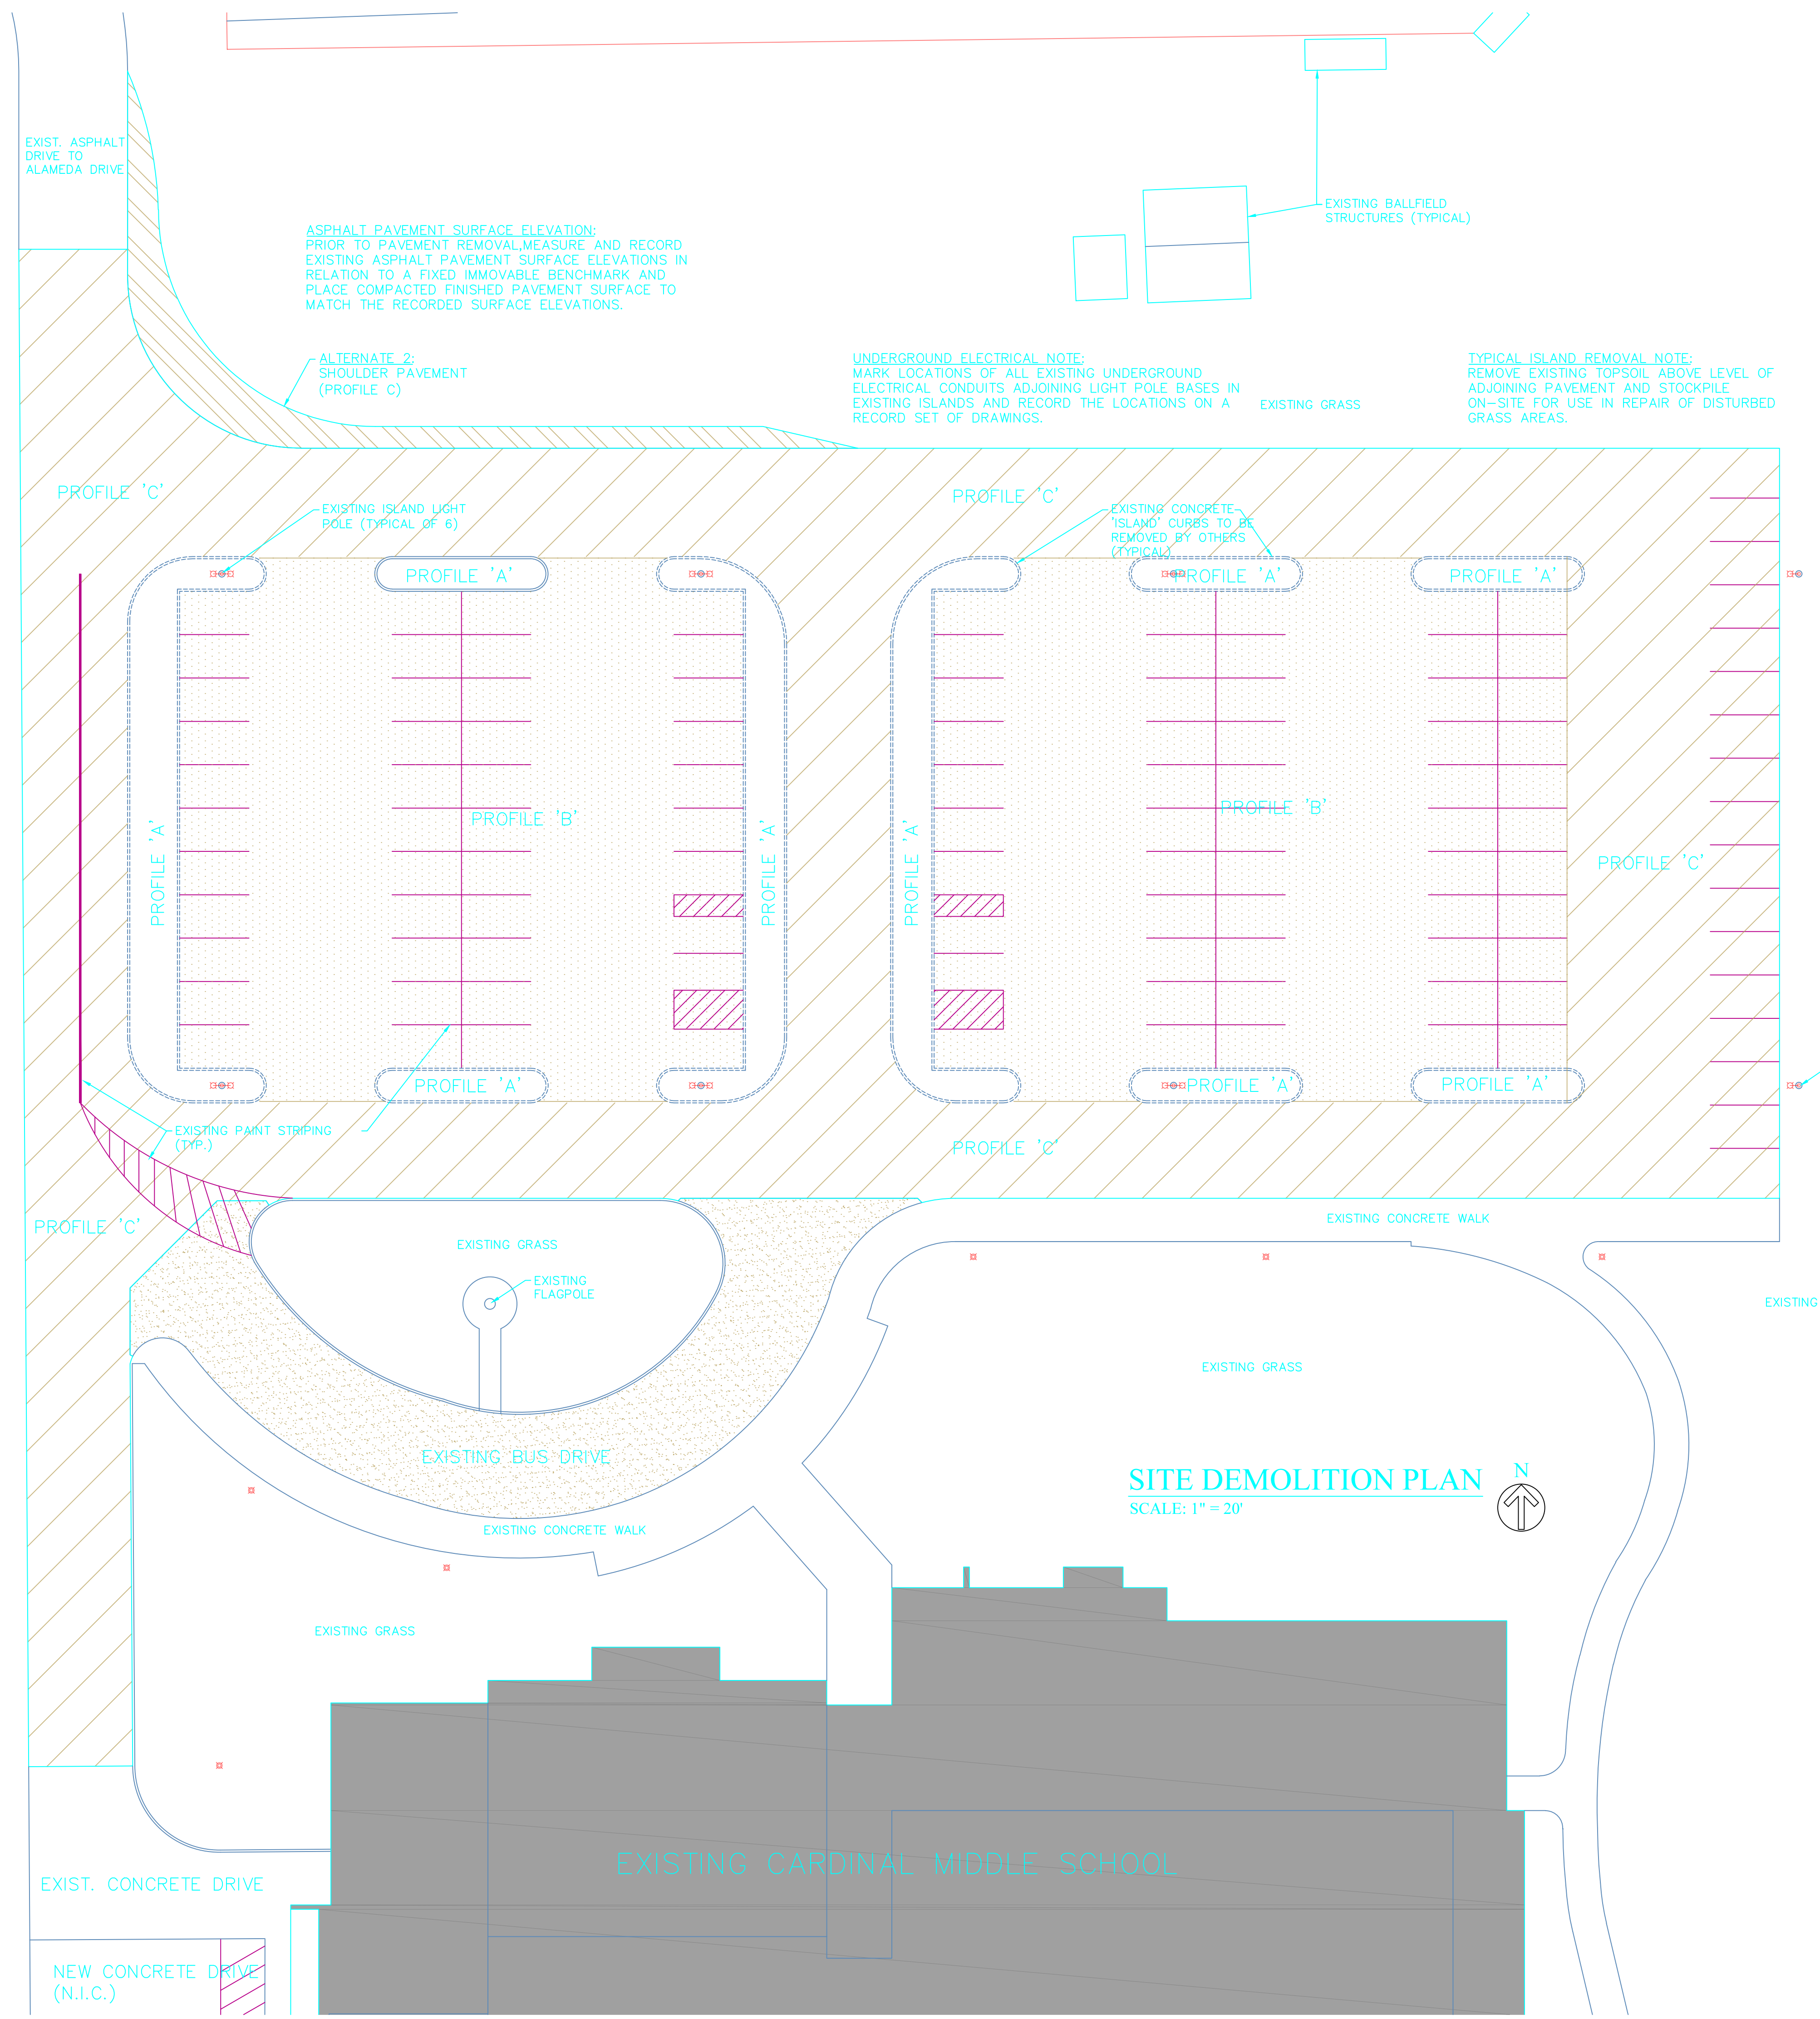

SITE DEMOLITION PLAN
 SCALE: 1" = 20'

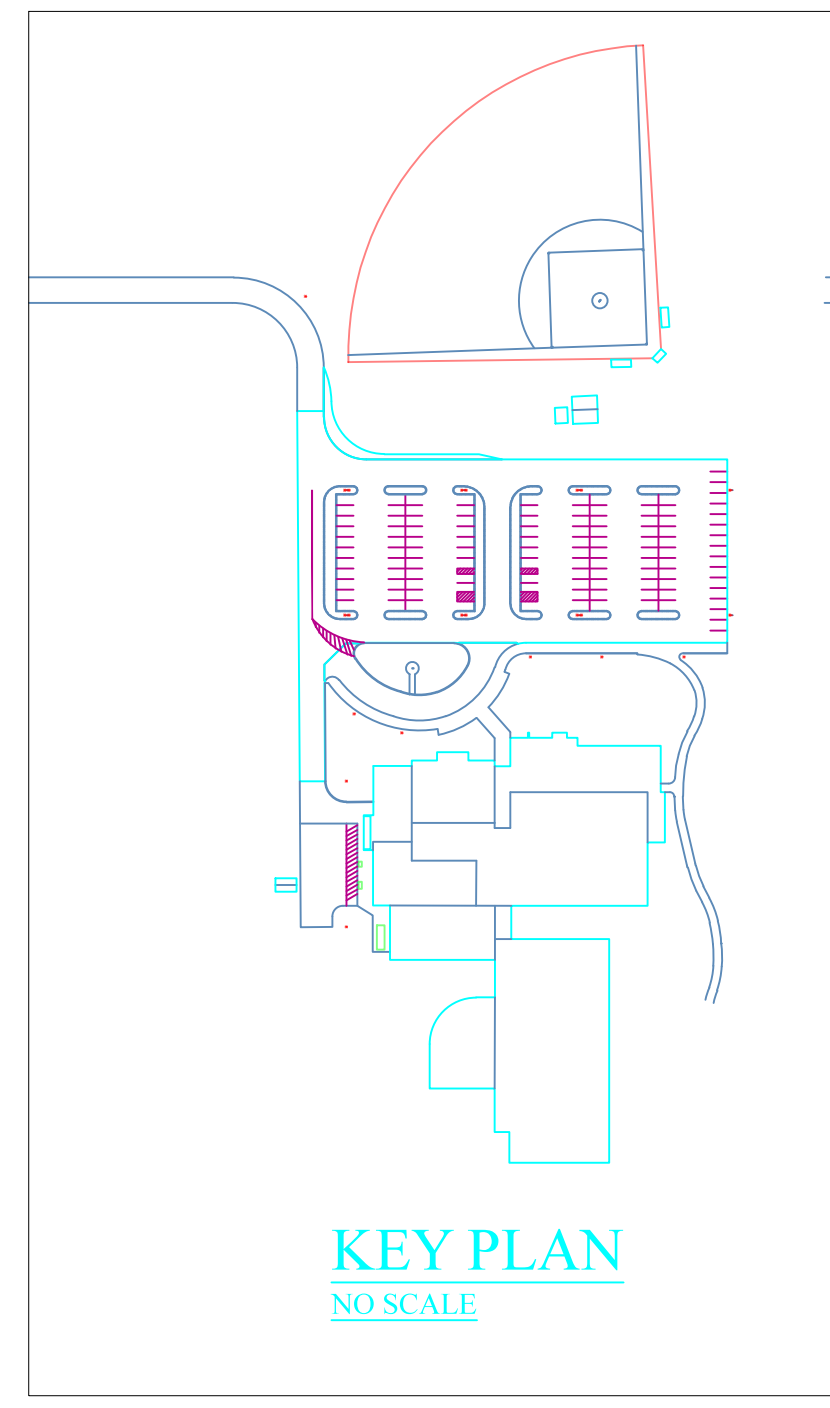

2018 PAVEMENT RENOVATION PROJECT
 CARDINAL MIDDLE SCHOOL
 CARDINAL LOCAL SCHOOL DISTRICT
 15982 EAST HIGH STREET, P.O. BOX 188
 MIDDLEFIELD, OHIO 44062

ISS. REV.	PURPOSE	DATE
1	BIDDING	5-3-18
TITLE: SITE DEMOLITION PLAN & GENERAL NOTES		
JOB NO.: 1801		
DRAWING NO.: SP-1		